


1 First Floor Plan
1/16" = 1'-0"

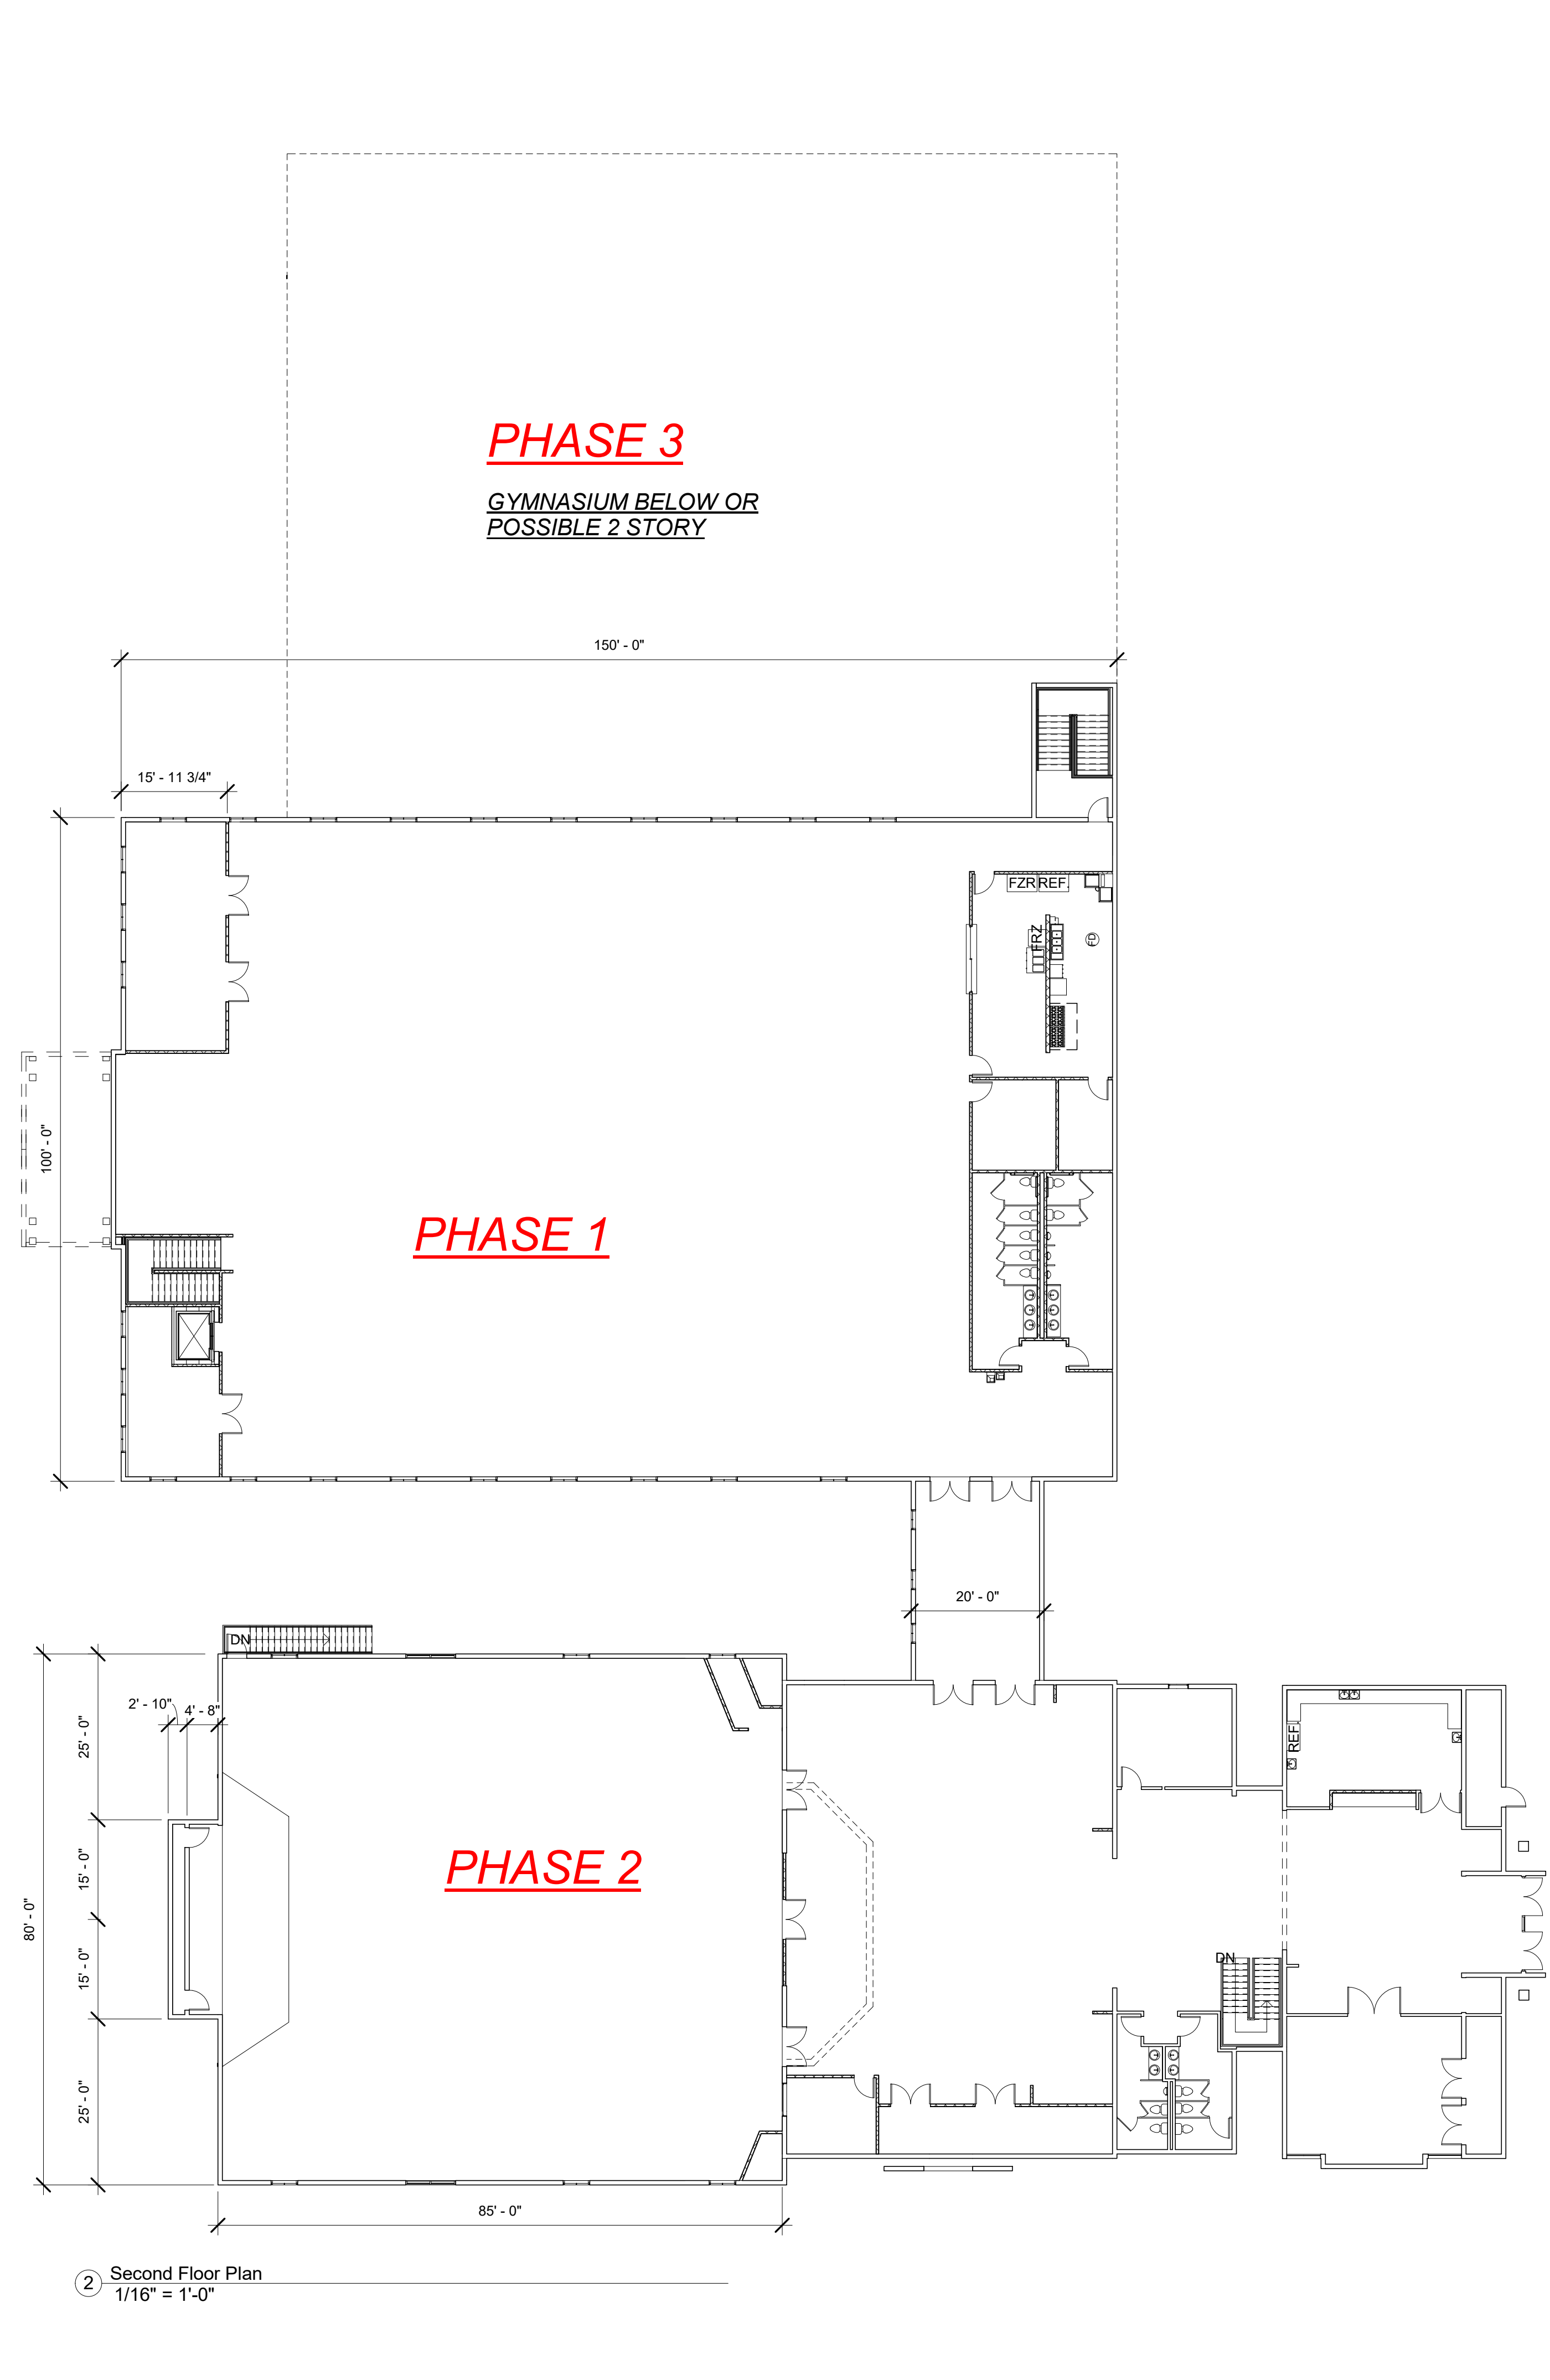

2 Second Floor Plan
1/16" = 1'-0"

Copyright 2017 Herman A. Scharhag Co., Architects
All Rights Reserved. No part of these drawings may be
reproduced in any form or by any electronic or
mechanical means, without written permission.

BUILDING ADDITION FOR
BEAUTIFUL SAVIOR LUTHERAN CHURCH
13145 S BLACKBOB

J. Jeffrey Schroeder, Ks. License 2878
Herman Scharhag Co., Architects, Cert. of Authority 7945149


No.	Description	Date
Revision Schedule		

Floor Plan

Project number	2090
Date	05/15/2019

A101

Scale 1/16" = 1'-0"

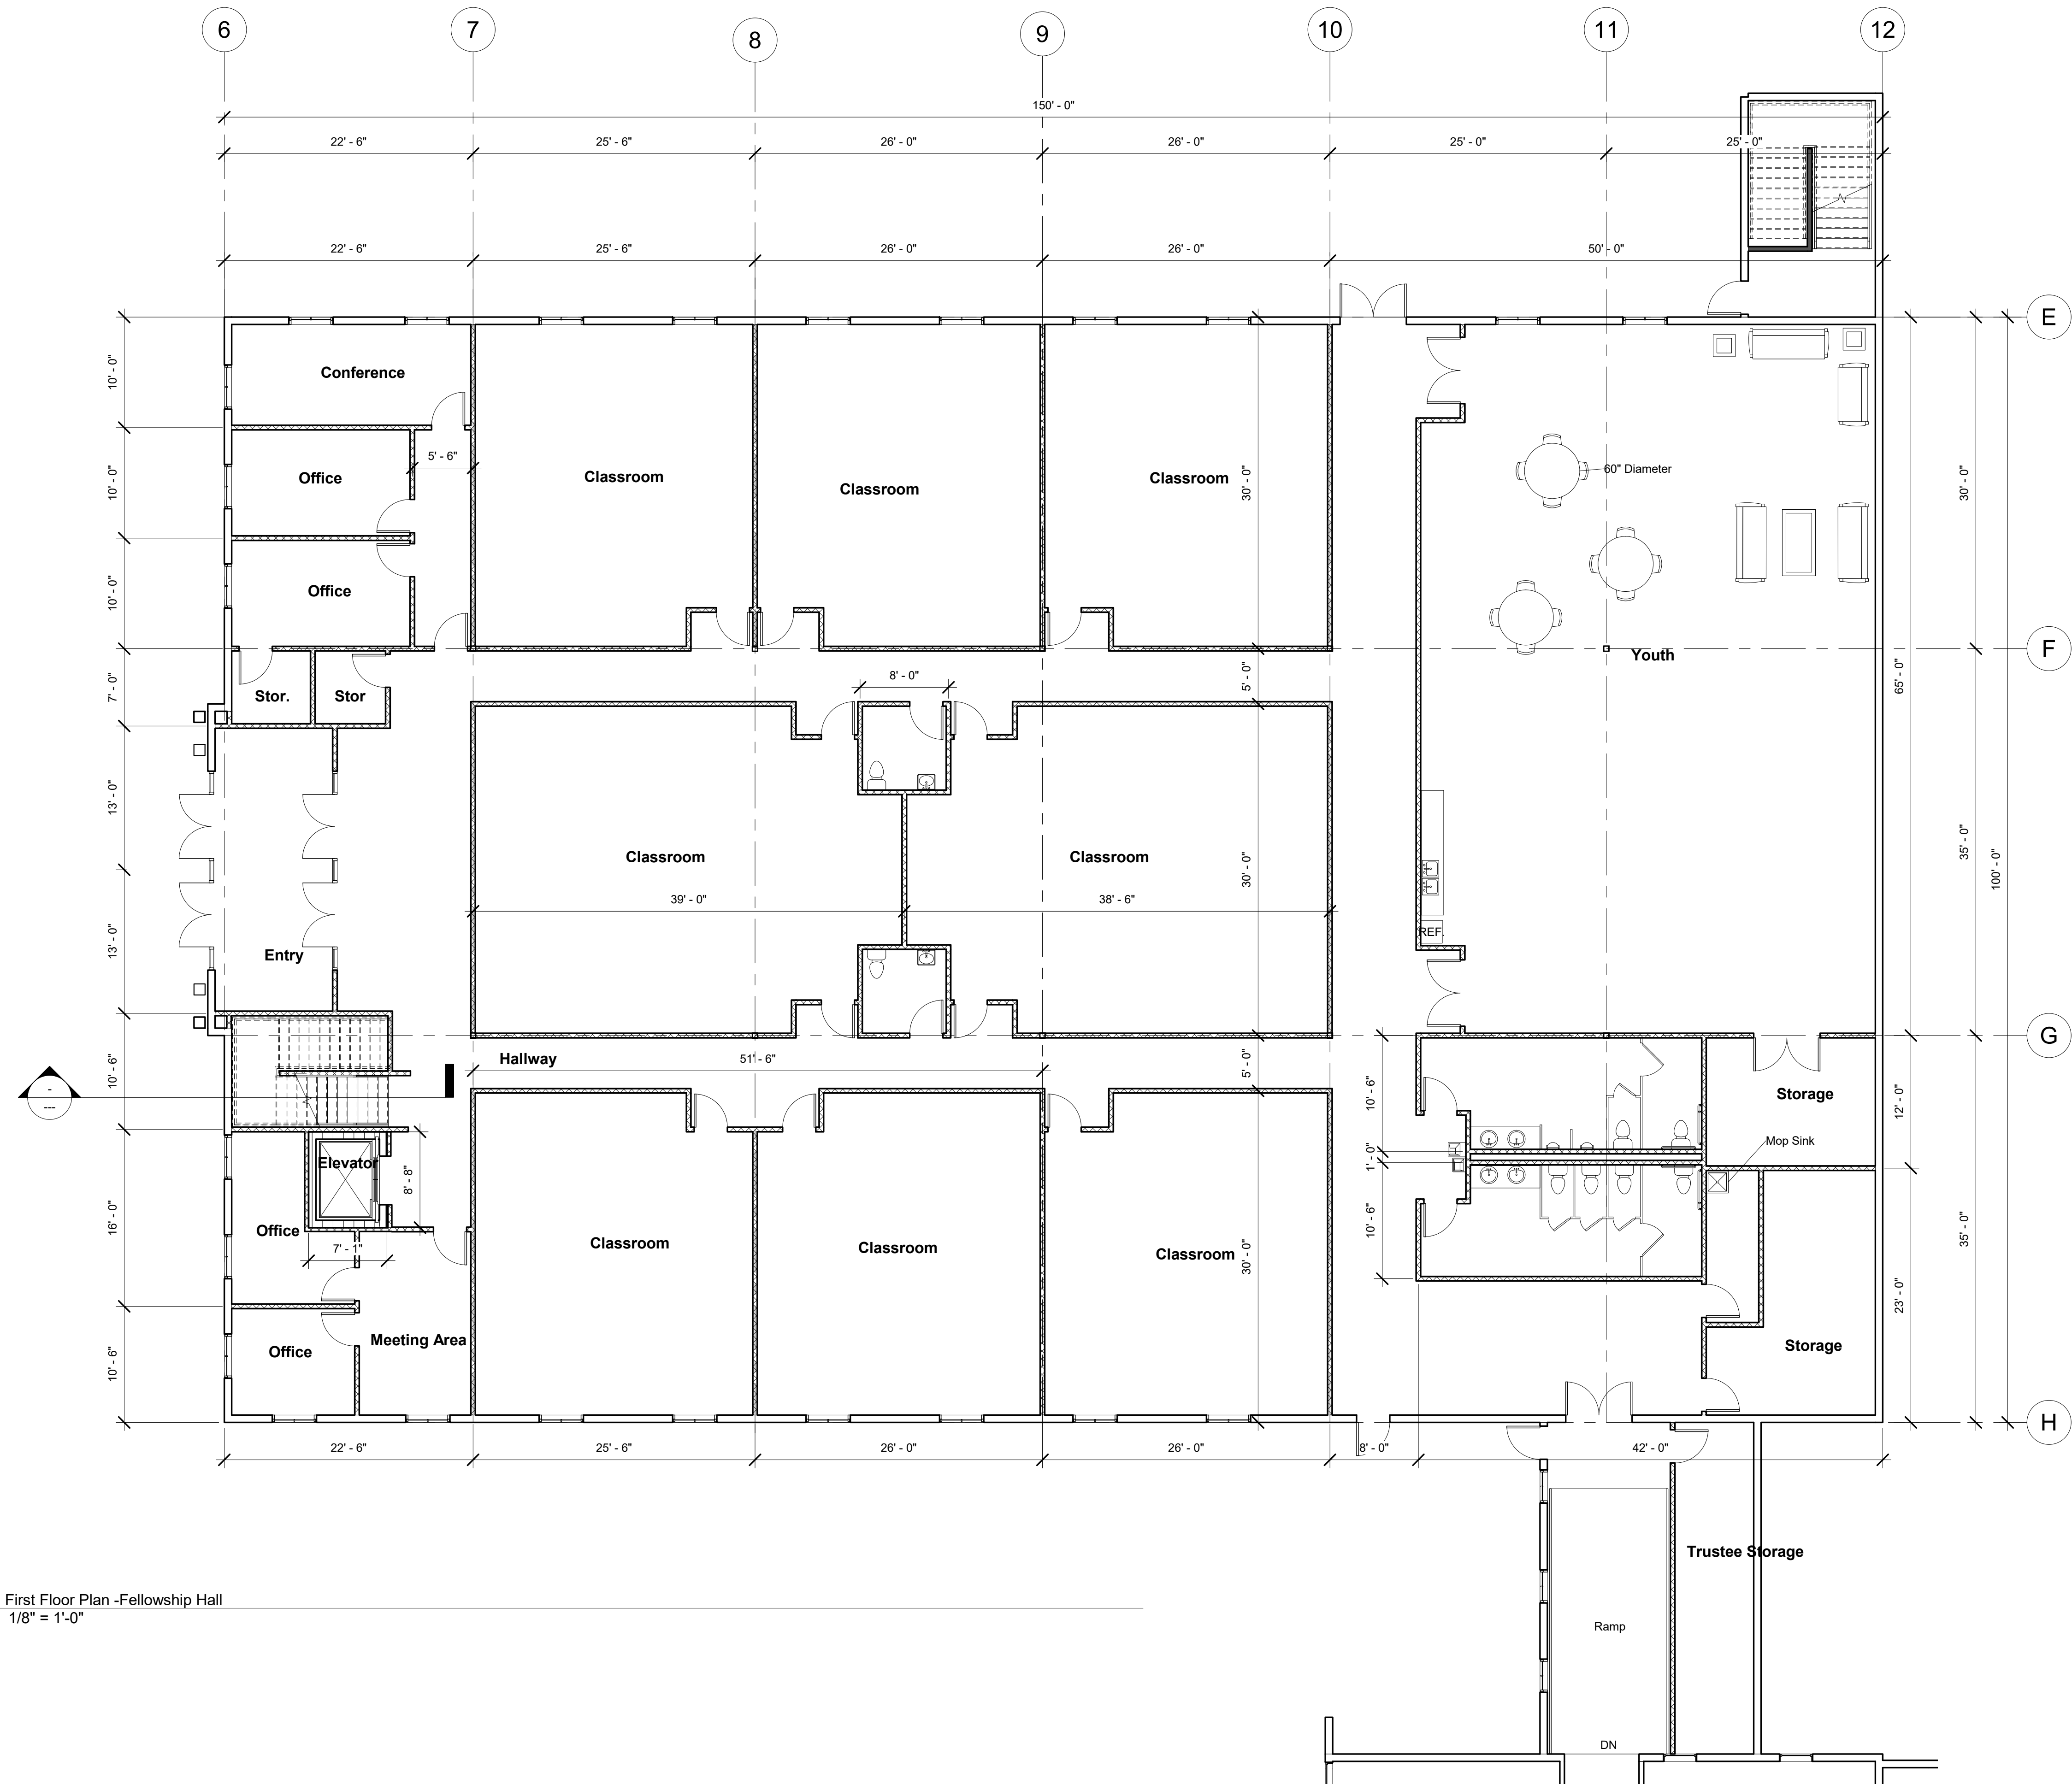

1 First Floor Plan -Fellowship Hall
1/8" = 1'-0"

Scharhag
HERMAN A. SCHARHAG COMPANY, ARCHITECTS
6247 Brookside Blvd, #204 Kansas City, Mo 64113
Phone: 816-656-5055 Scharhag@att.net

Copyright 2017 Herman A. Scharhag Co., Architects
All Rights Reserved. No part of these drawings may be
reproduced in any form or by any electronic or
mechanical means, without written permission.

BUILDING ADDITION FOR
BEAUTIFUL SAVIOR LUTHERAN CHURCH
13145 S BLACKBOB

J. Jeffrey Schroeder, Ks. License 2878
Herman Scharhag Co., Architects, Cert. of Authority 7945149

No.	Description	Date
Revision Schedule		


1st Floor
Fellowship Hall

Project number 2090
Date 05/15/2019

A102

Scale 1/8" = 1'-0"

5/16/2019 9:12:47 AM

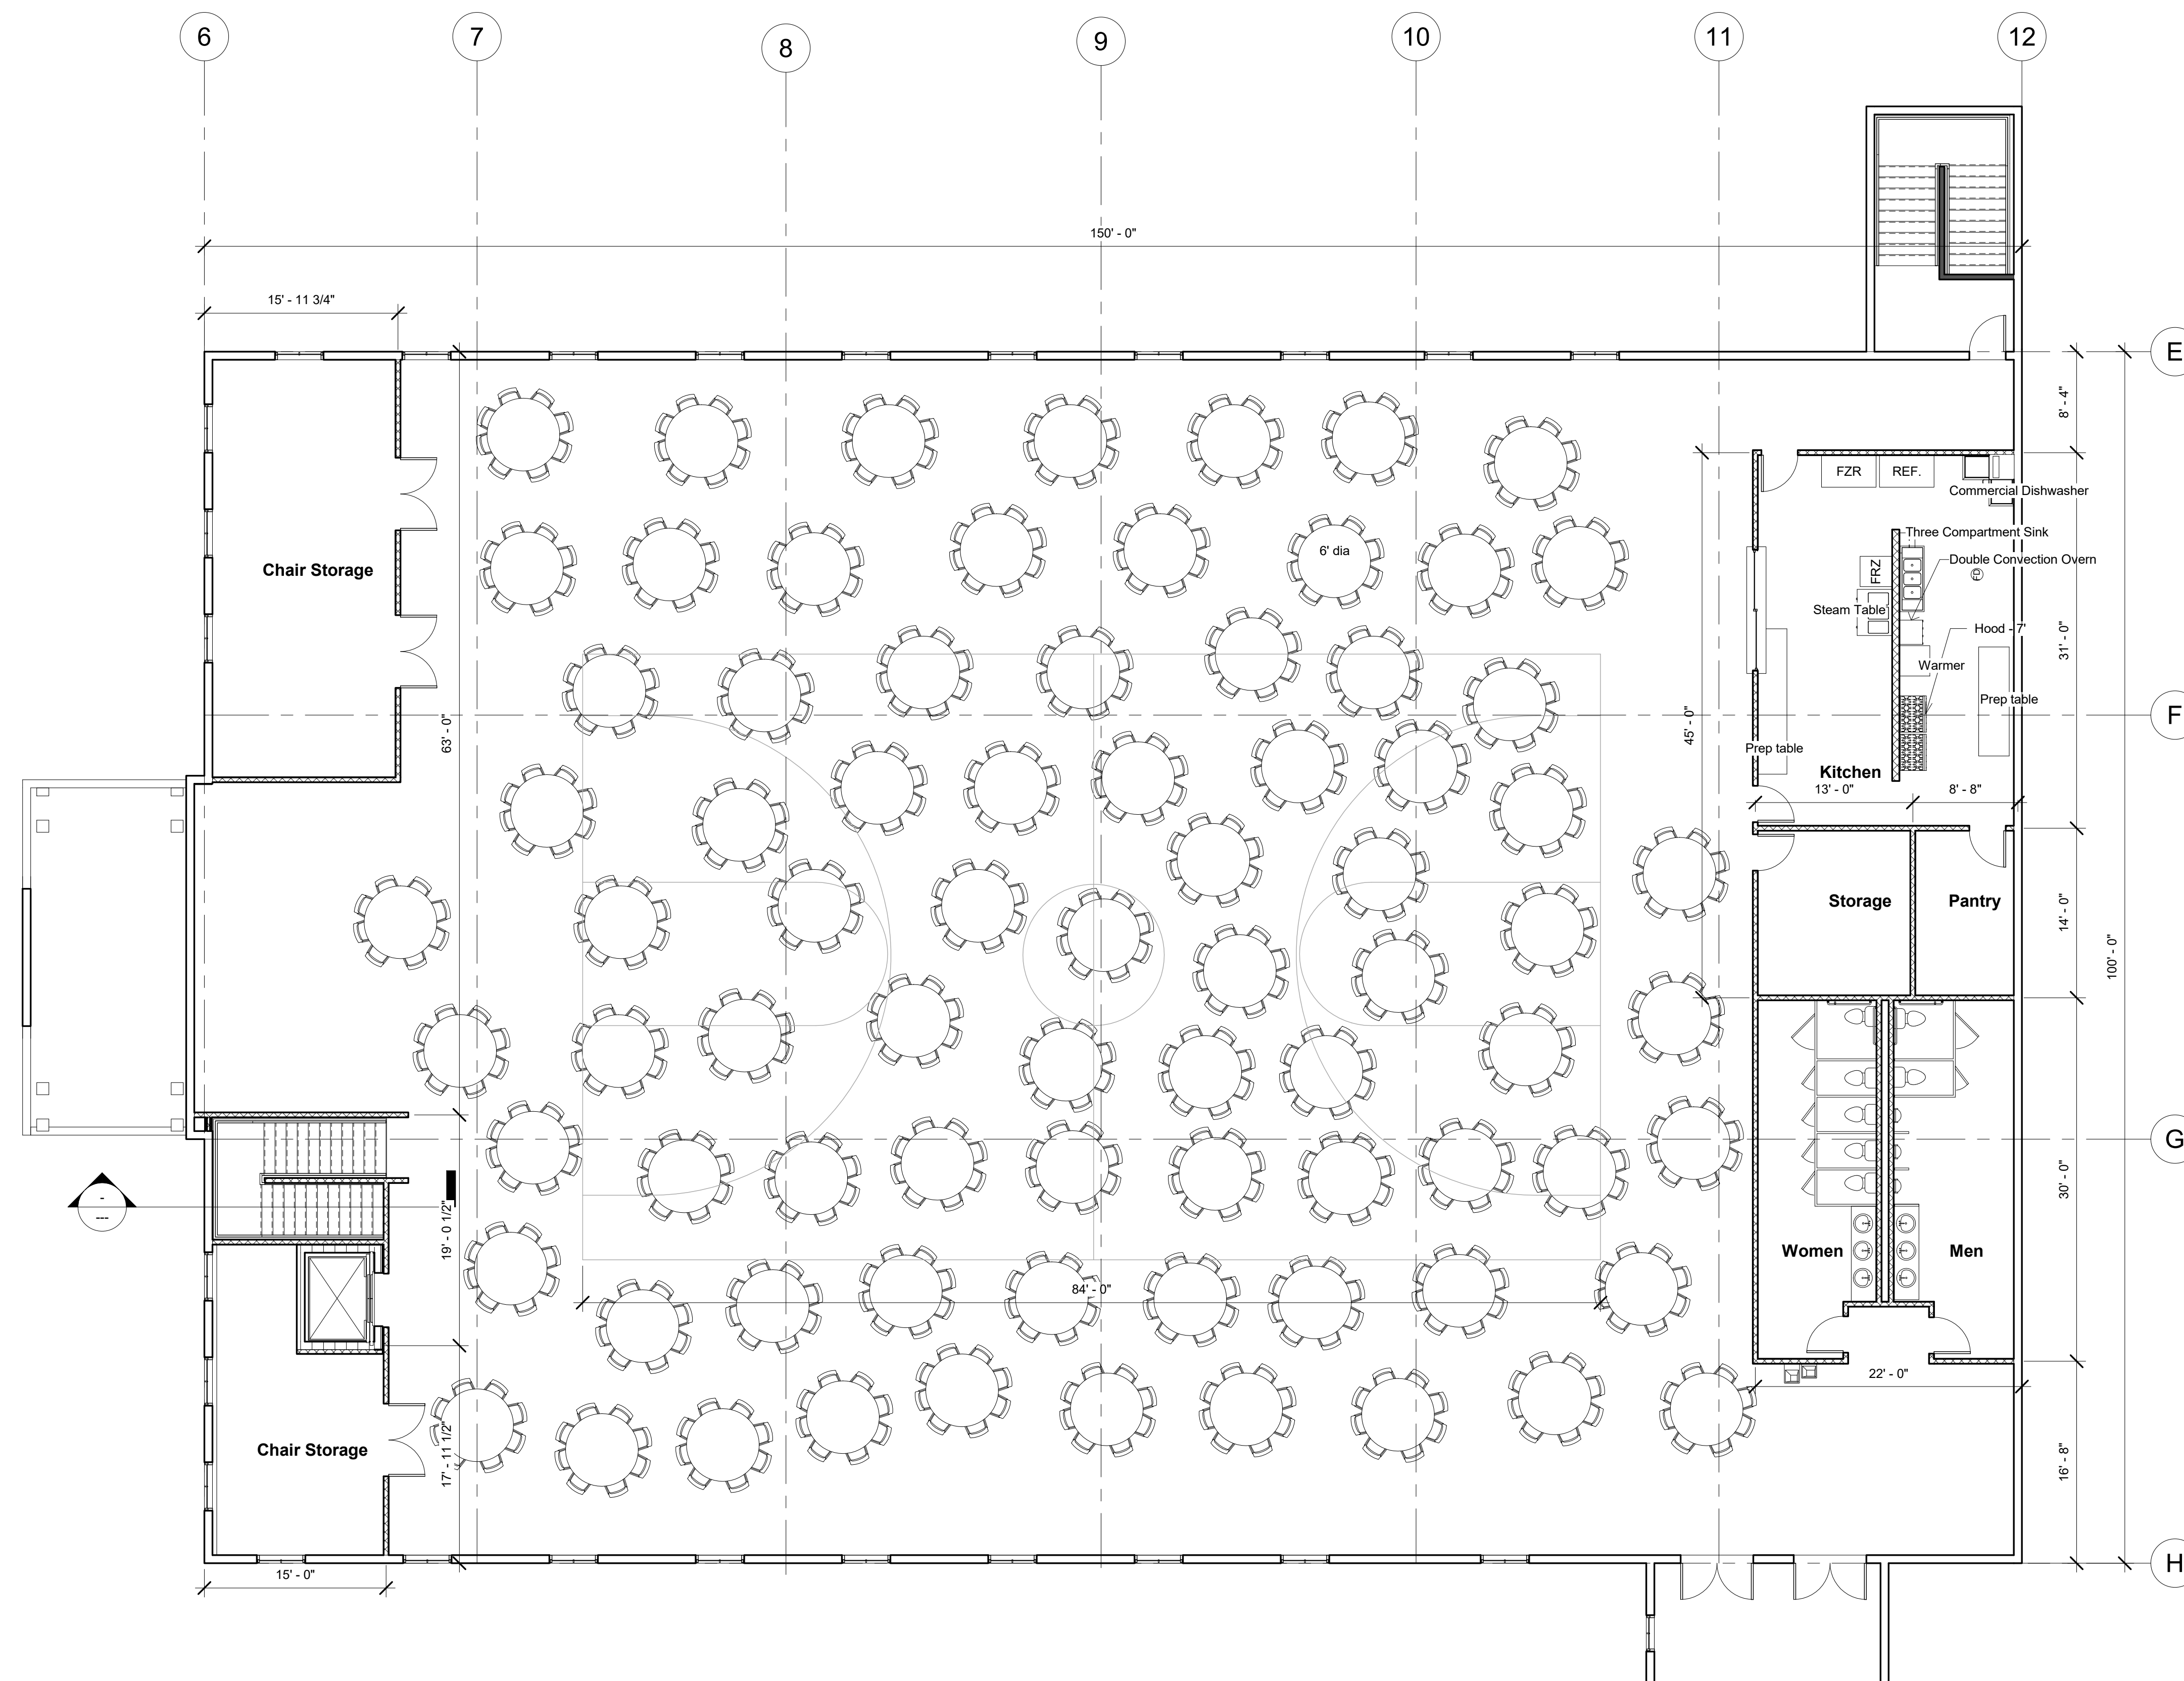

Furniture Schedule	
Type	Count
Fellowship hall Chair	632
Sanctuary Chair	608

Scharhag
 HERMAN A. SCHARHAG COMPANY, ARCHITECTS

6247 Brookside Blvd, #204 Kansas City, Mo 64113
 Phone: 816-656-5055 Scharhag@att.net

Copyright 2017 Herman A. Scharhag Co., Architects
 All Rights Reserved. No part of these drawings may be
 reproduced in any form or by any electronic or
 mechanical means, without written permission.

BEAUTIFUL SAVIOR LUTHERAN CHURCH

13145 S BLACKBOB

BUILDING ADDITION FOR

J. Jeffrey Schroeder, Ks. License 2878
 Herman Scharhag Co., Architects, Cert. of Authority 7945149

No.	Description	Date
Revision Schedule		

**Second floor
 Fellowship Hall**


Project number 2090
 Date 05/15/2019

A103

Scale 1/8" = 1'-0"

1 Second Floor Plan - Fellowship Hall
 1/8" = 1'-0"

5/16/2019 9:12:52 AM

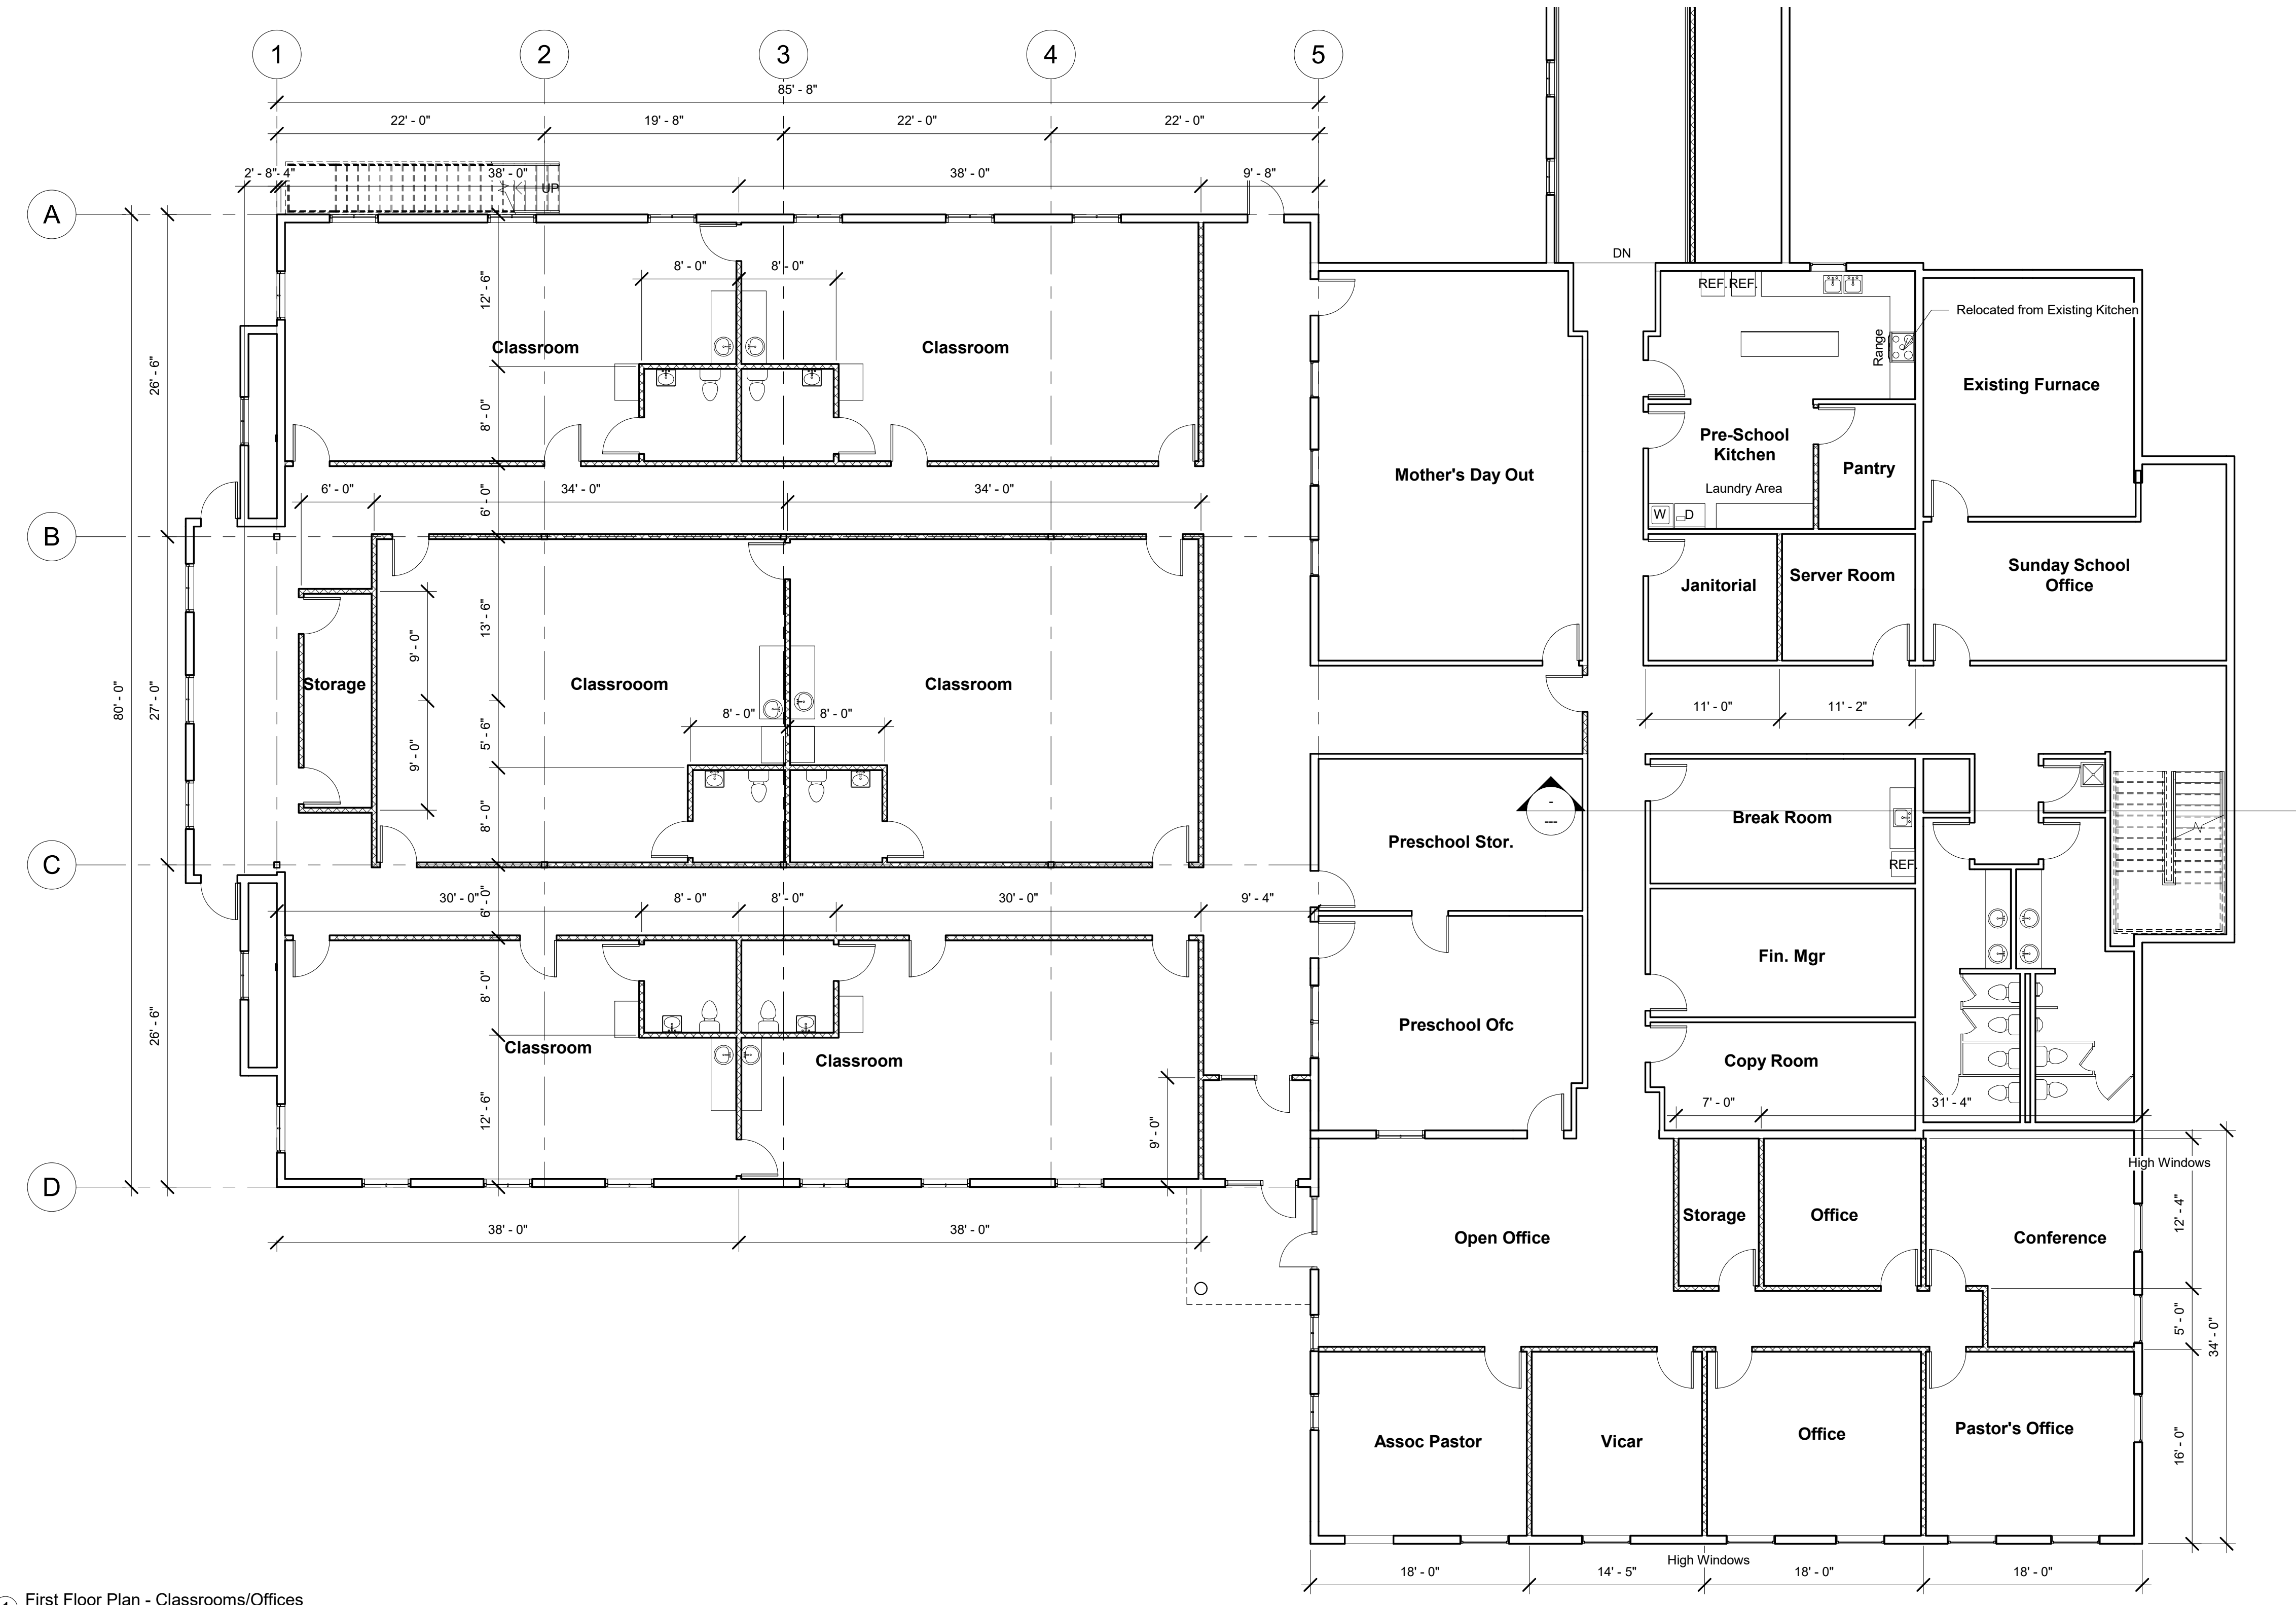

1 First Floor Plan - Classrooms/Offices
1/8" = 1'-0"

Scharhag
HERMAN A. SCHARHAG COMPANY, ARCHITECTS
6247 Brookside Blvd, #204 Kansas City, Mo 64113
Phone: 816-656-5055 Scharhag@att.net

Copyright 2017 Herman A. Scharhag Co., Architects
All Rights Reserved. No part of these drawings may be reproduced in any form or by any electronic or mechanical means, without written permission.

BUILDING ADDITION FOR
BEAUTIFUL SAVIOR LUTHERAN CHURCH
13145 S BLACKBOB

J. Jeffrey Schroeder, Ks. License 2878
Herman Scharhag Co., Architects, Cert. of Authority 7945149

No.	Description	Date
Revision Schedule		

First Floor Offices


Project number	2090
Date	05/15/2019

A104

Scale 1/8" = 1'-0"

5/16/2019 9:12:53 AM

Furniture Schedule	
Type	Count
Fellowship hall Chair	632
Sanctuary Chair	608

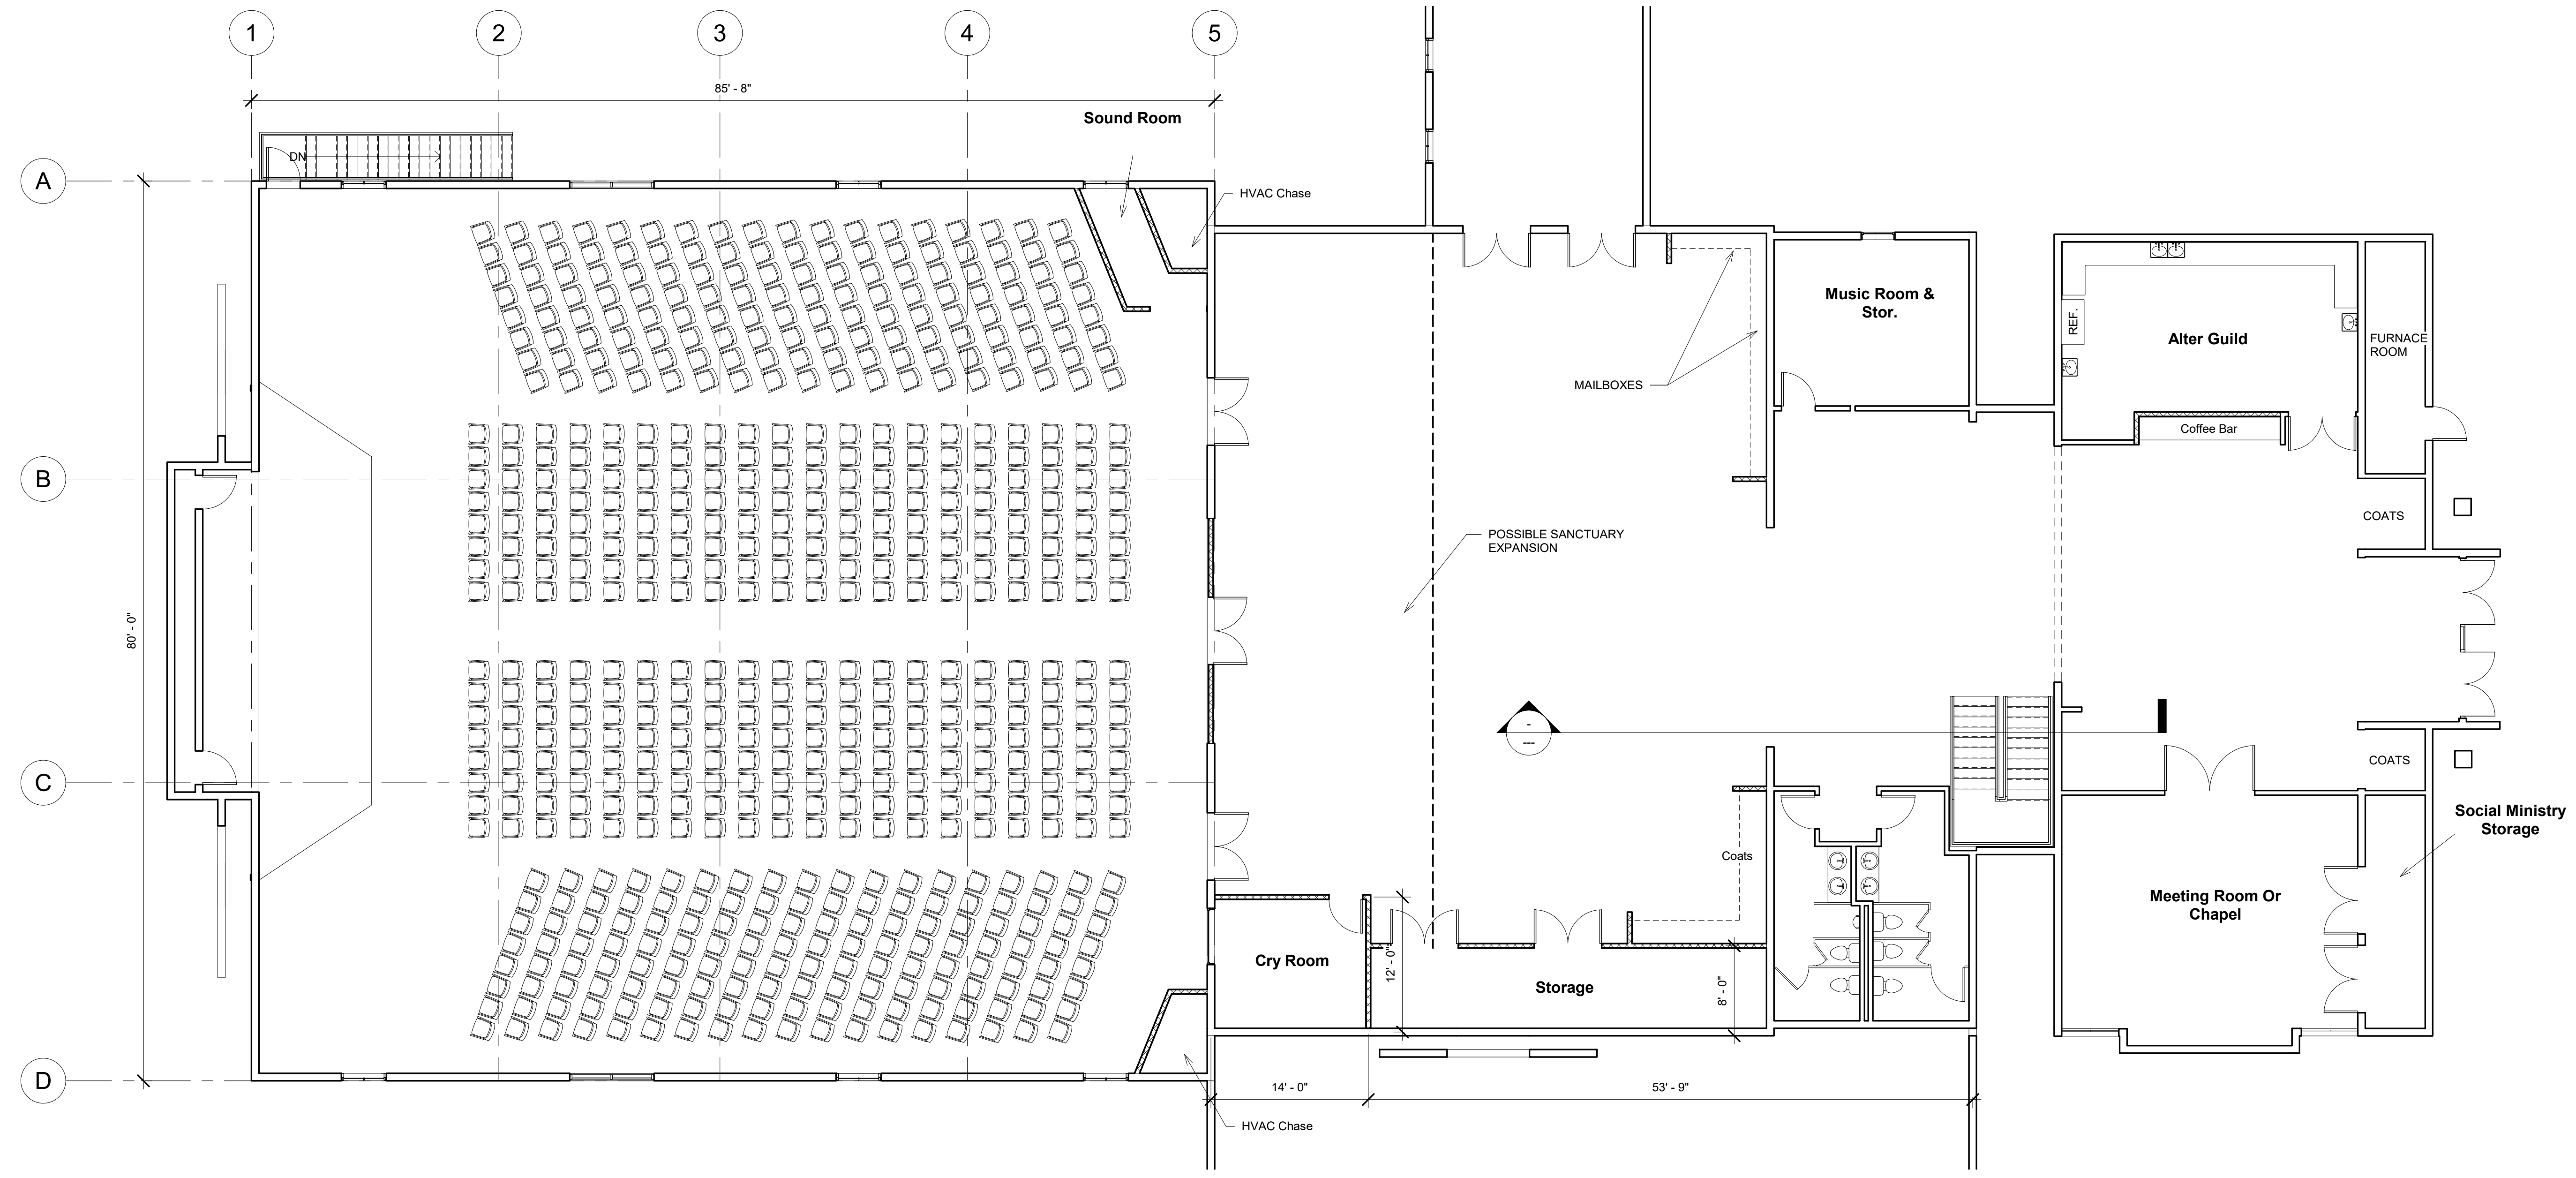

1 Second Floor Plan - Sanctuary
1/8" = 1'-0"

Copyright 2017 Herman A. Scharhag Co., Architects
All Rights Reserved. No part of these drawings may be reproduced in any form or by any electronic or mechanical means, without written permission.

BUILDING ADDITION FOR
BEAUTIFUL SAVIOR LUTHERAN CHURCH
13145 S BLACKBOB

J. Jeffrey Schroeder, Ks. License 2878
Herman Scharhag Co., Architects, Cert. of Authority 7945149

No.	Description	Date
Revision Schedule		


Second Floor Sanctuary

Project number	2090
Date	05/15/2019

A105

Scale 1/8" = 1'-0"

5/16/2019 9:13:01 AM

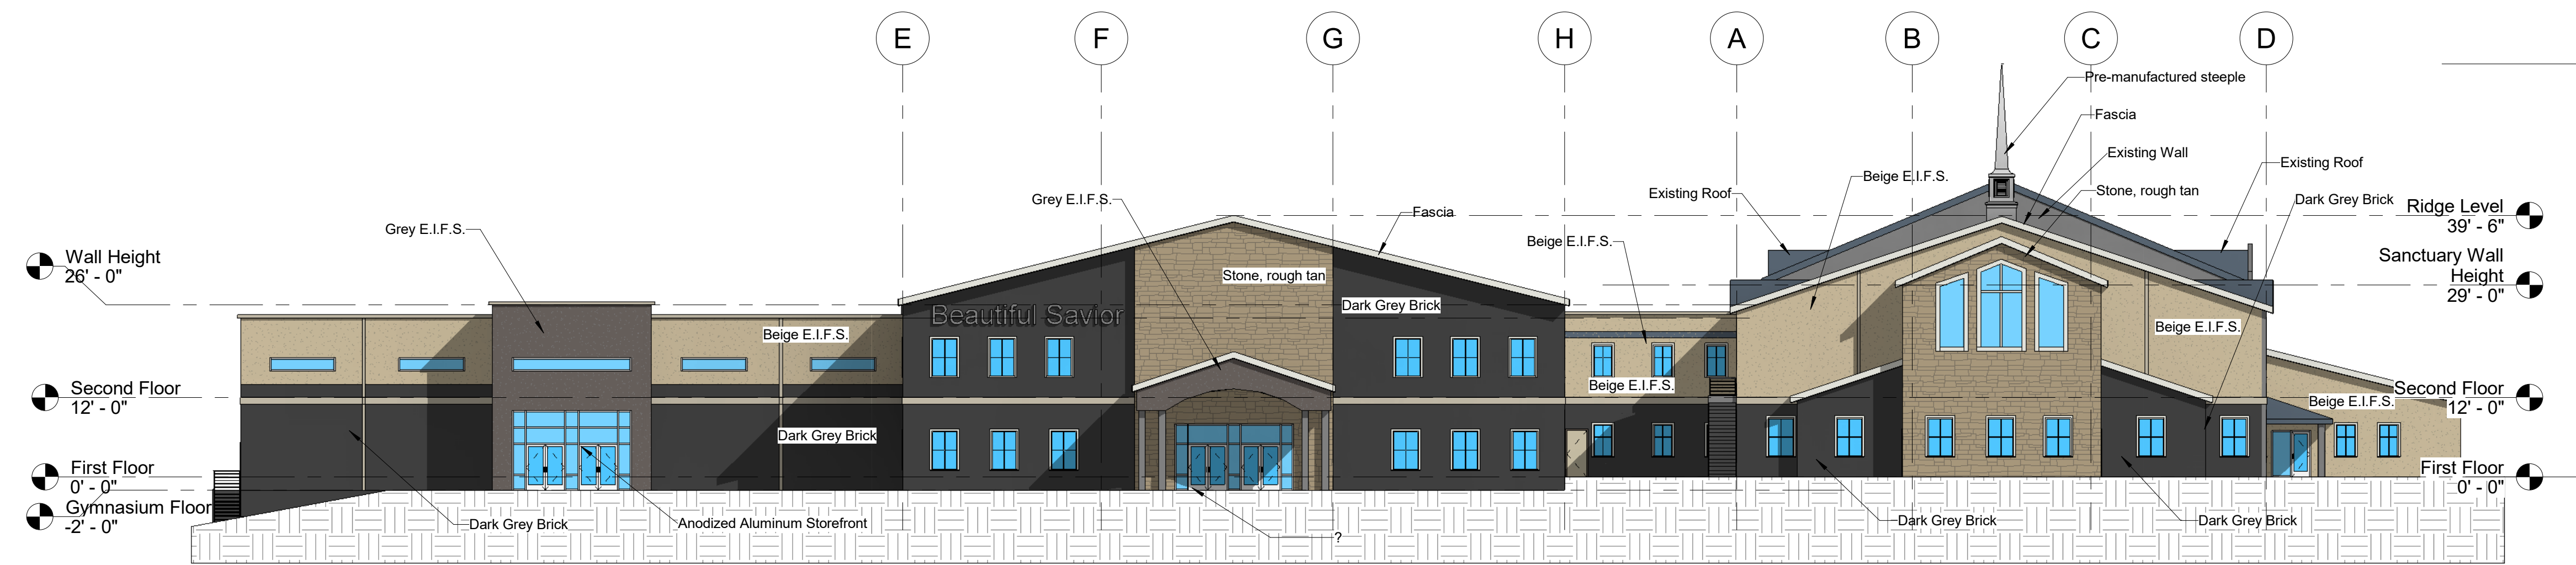

④ West
1/16" = 1'-0"



③ South
1/16" = 1'-0"

**Composite Standards
Building Design Category 'C'**

West Elevation (Primary Façade)

Material	Square footage	Percentage of Total
Dryvit Outsulation	4135	43%
Brick	2856	30%
Stone	1360	14%
Arch. Wall Panels	0	0%
Transparent Glass	1197	13%

Total Square footage = 9548

East Elevation

Material	Square footage	Percentage of Total
Dryvit Outsulation	4245	62%
Brick	0	0%
Stone	0	0%
Arch. Wall Panels	2473	36%
Transparent Glass	108	2%

Total Square footage = 6826

South Elevation

Material	Square footage	Percentage of Total
Dryvit Outsulation	1409	55%
Brick	599	23%
Stone	0	0%
Arch. Wall Panels	0	0%
Transparent Glass	559	22%

Total Square footage = 2567

North Elevation

Material	Square footage	Percentage of Total
Dryvit Outsulation	952	29%
Brick	1060	33%
Stone	0	0%
Arch. Wall Panels	1096	34%
Transparent Glass	144	4%

Total Square footage = 3250

Façade Expressions

- A** Wall offsets, variations in height, and variations in roof forms have been employed for this section
- B** A tower and pitched roof elements have been employed for this section
- C** Change in materials and canopies have been employed for this section
- D** 13% Transparent Glass is provided. A waiver is requested for this requirement.
- E** Entry elements and architectural details have been employed for this section
- F** First floor height is 12'
- G** Canopies and a courtyard have been employed for this section
- H** Building materials on the Primary Façade (West) are 100% Category 1 Materials, which exceeds the minimum requirement
- I** Building materials on the (South) Secondary Façade are 100% Category 1 Materials. This exceeds the minimum requirement. Building materials on the (North and East) Secondary Facades are min. 60% Category 1 Materials, which meets the minimum requirement.
- J** The portion of the building within 50' of a residential district is no more than 35' in height
- K** There are no OH doors as part of this project

(We are noting to use the "Dryvit Outsulation Plus MD E.I.F.S. System" as a Category 1 Material. This has previously been approved for the Harvest Bible Church at 159th & Ridgeview in that category)

BUILDING ADDITION FOR

BEAUTIFUL SAVIOR LUTHERAN CHURCH

13145 S BLACKBOB

J. Jeffrey Schroeder, K.A. License 2878
Herman Scharhag Co., Architects, Cert. of Authority 7945149

No.	Description	Date
Revision Schedule		

Elevations

Project number 2090
Date 05/15/2019


A201

Scale As indicated


Copyright 2017 Herman A. Scharhag Co., Architects
All Rights Reserved. No part of these drawings may be reproduced in any form or by any electronic or mechanical means, without written permission.

Scharhag
HERMAN A. SCHARHAG COMPANY, ARCHITECTS

6247 Brookside Blvd, #204 Kansas City, Mo 64113
Phone: 816-656-5055 Scharhag@att.net

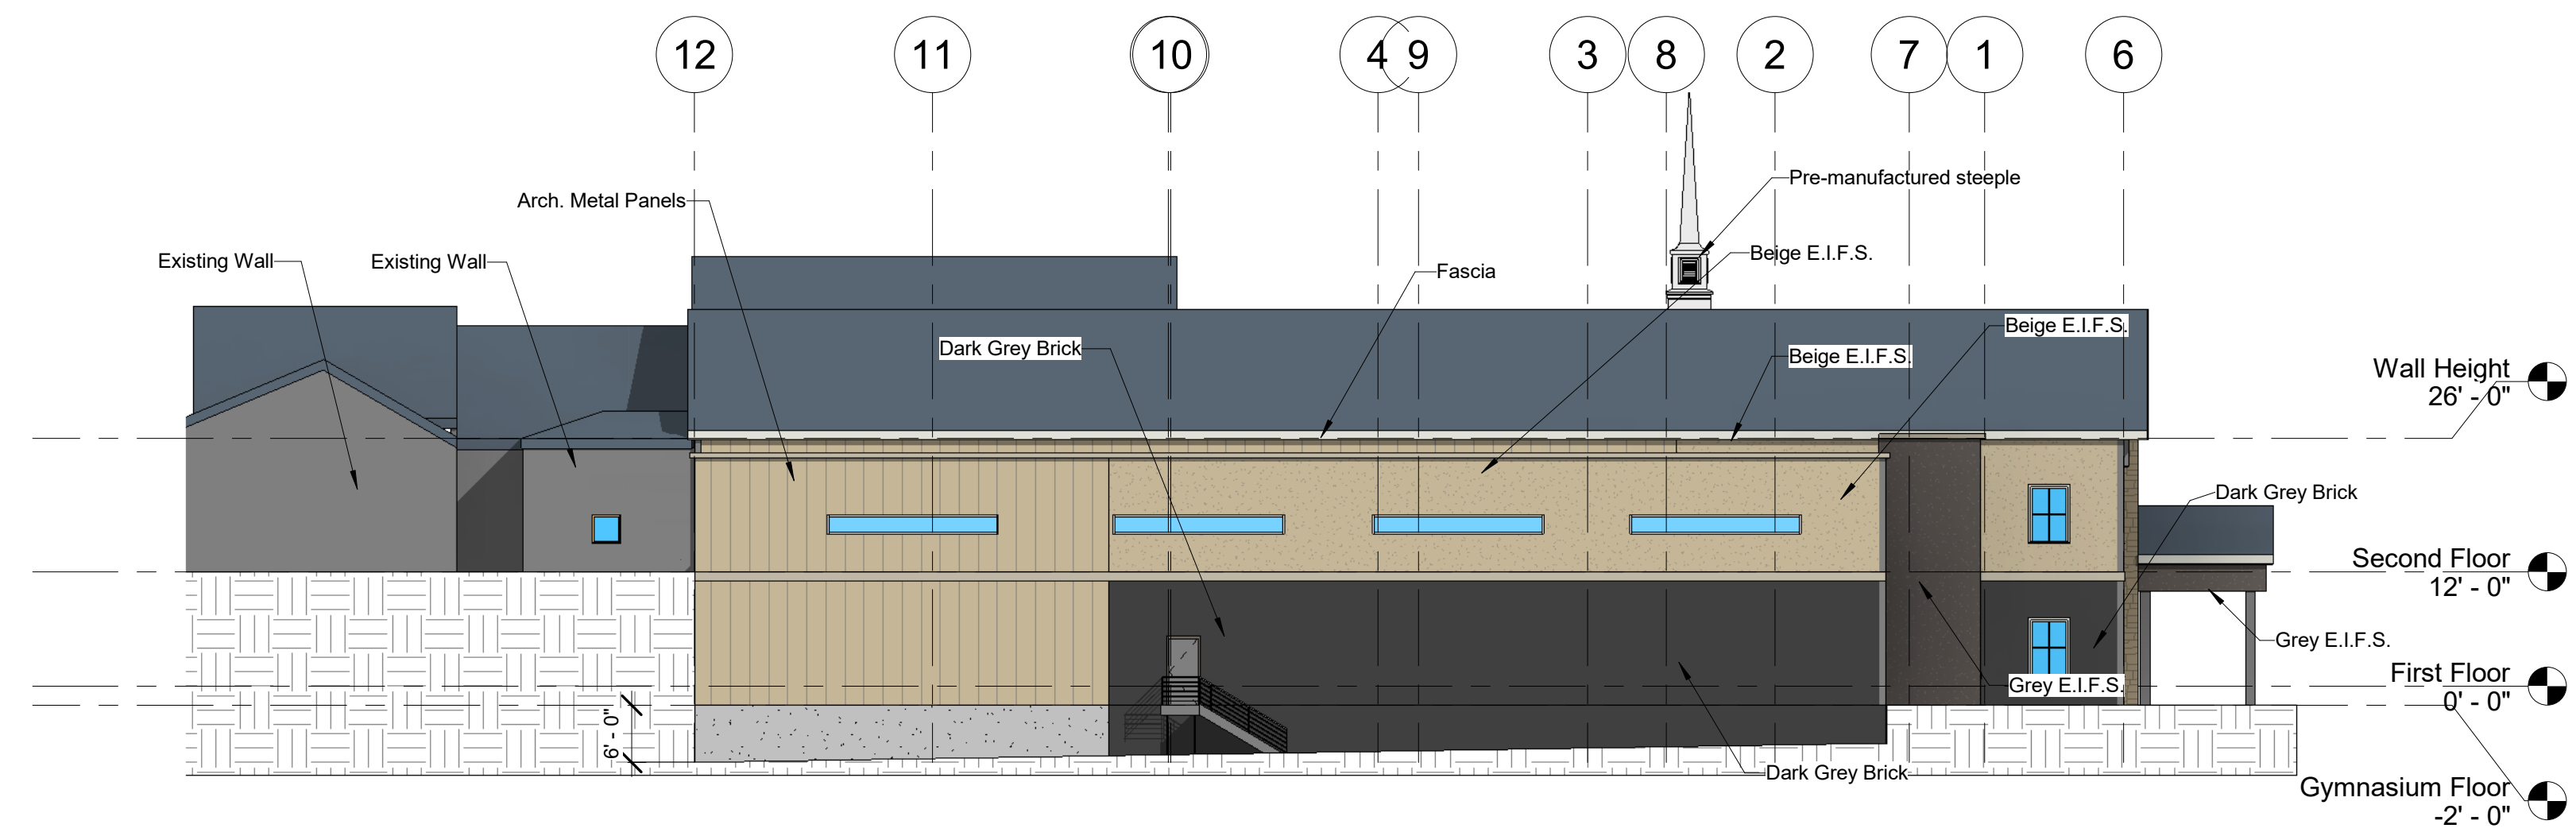

② North
1/16" = 1'-0"

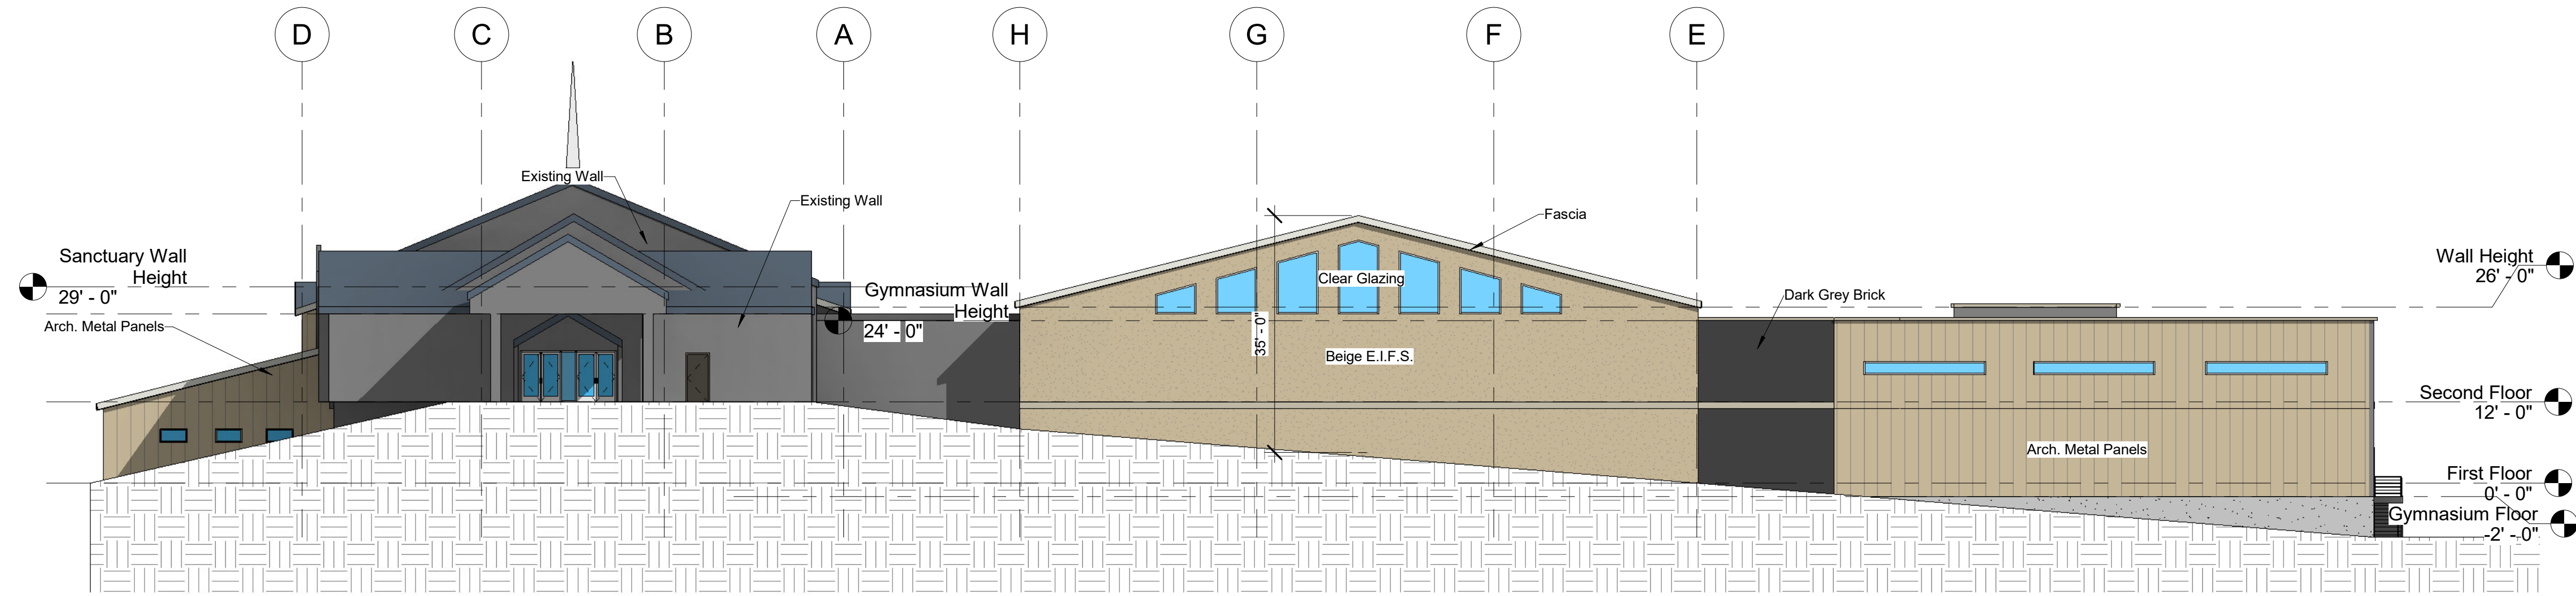

① East
1/16" = 1'-0"

Scharhag
HERMAN A. SCHARHAG COMPANY, ARCHITECTS

6247 Brookside Blvd, #204 Kansas City, Mo 64113
Phone: 816-656-5055 Scharhag@att.net

Copyright 2017 Herman A. Scharhag Co., Architects
All Rights Reserved. No part of these drawings may be reproduced in any form or by any electronic or mechanical means, without written permission.

BUILDING ADDITION FOR
BEAUTIFUL SAVIOR LUTHERAN CHURCH
13145 S BLACKBOB

J. Jeffrey Schroeder, Ks. License 2878
Herman Scharhag Co., Architects, Cert. of Authority 7945149

No.	Description	Date
Revision Schedule		

Elevations

Project number	2090
Date	05/15/2019

A202

Scale 1/16" = 1'-0"

5/16/2019 9:13:42 AM